


HOSPITAL BUILDING

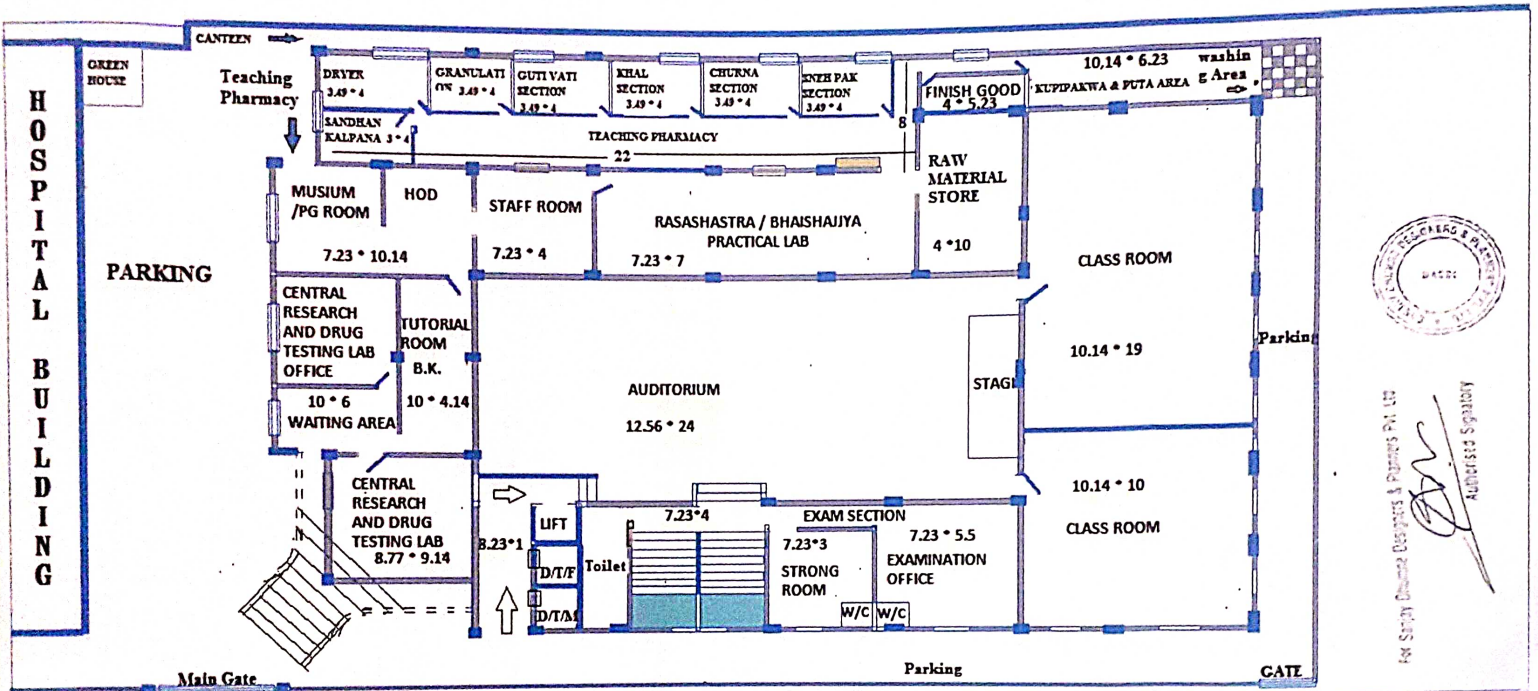

For Sanjay Dhumne Designers & Planners Pvt. Ltd.
 Authorised Signatory

GROUND FLOOR PLAN
 SHREE SAPTASHRUNGI AYURVED COLLEGE ON S.NO.196/2 (P), AT NASHIK



ARCHITECT	ALL dimintions are in meter
SANJAY DHUMNE AND ASSOCIATES 5 and 6 Chandrakans, New Pandit Colony, Gangapur Road, Nashik-2 E-mail: id-sanjaydhumne@gmail.com	Copy Right-This Drawing, Design and Concept is copy right. It is the property of Architect Sanjay Dhumne and is not to be reproduced copied handed over to a thirt party used for any purpose oyster than that for which is bonded.